



① Business Plan

Autodesk® Revit®

www.autodesk.com/revit

Drew Jackson

Commercial

Business Plan


Project number Project Number

Date Issue Date

Drawn by Author


Checked by Checker

104

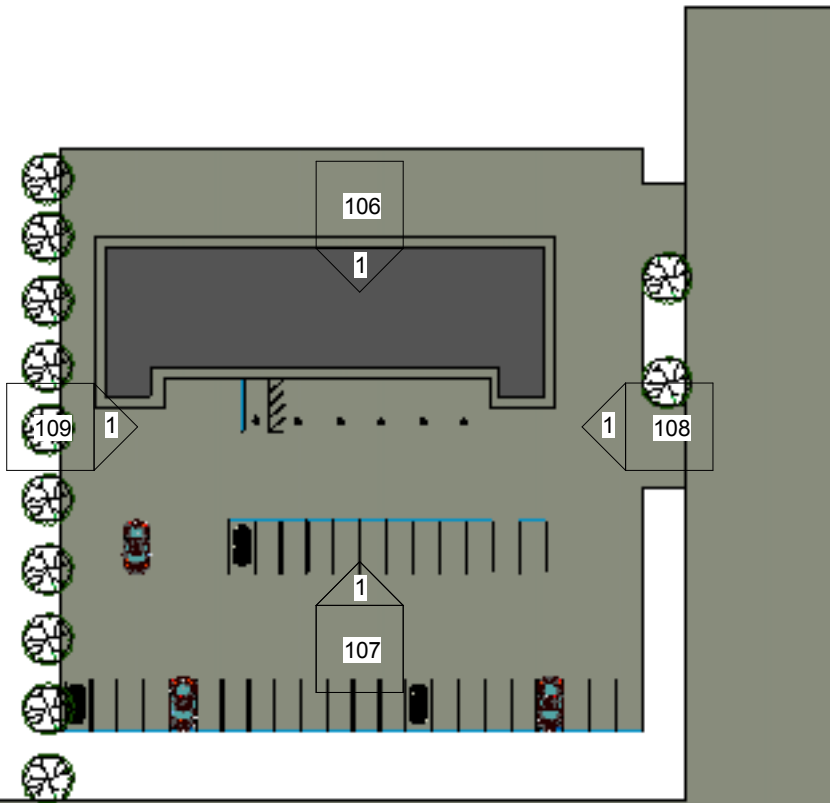


1 Plot Plan
1" = 60'-0"

Autodesk Revit®	Drew Jackson	Plot Plan	
	Commercial	Project number	Project Number
Date		Issue Date	105
Drawn by		Author	
www.autodesk.com/revit		Checked by	Checker
		Scale	1" = 60'-0"

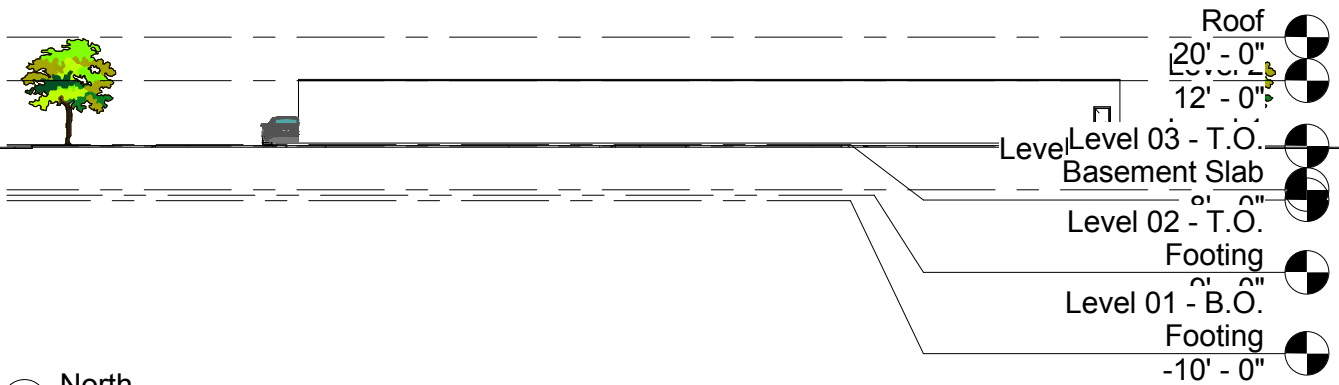

1 North
1/32" = 1'-0"

Autodesk Revit®	Drew Jackson	North View	
	Commercial	Project number	Project Number
Date		Issue Date	
Drawn by		Author	Scale 1/32" = 1'-0"
Checked by		Checker	

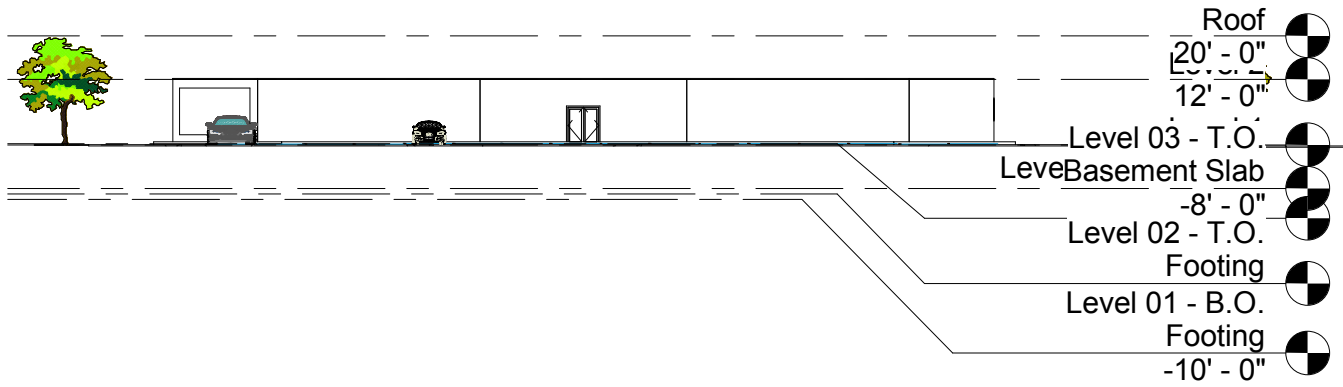

① Copy of South
1/32" = 1'-0"

Autodesk Revit®

www.autodesk.com/revit

Drew Jackson

Commercial

South View

Project number Project Number

Date Issue Date


Drawn by Author

Checked by Checker

107

Scale 1/32" = 1'-0"

t
2" = 1'-0"

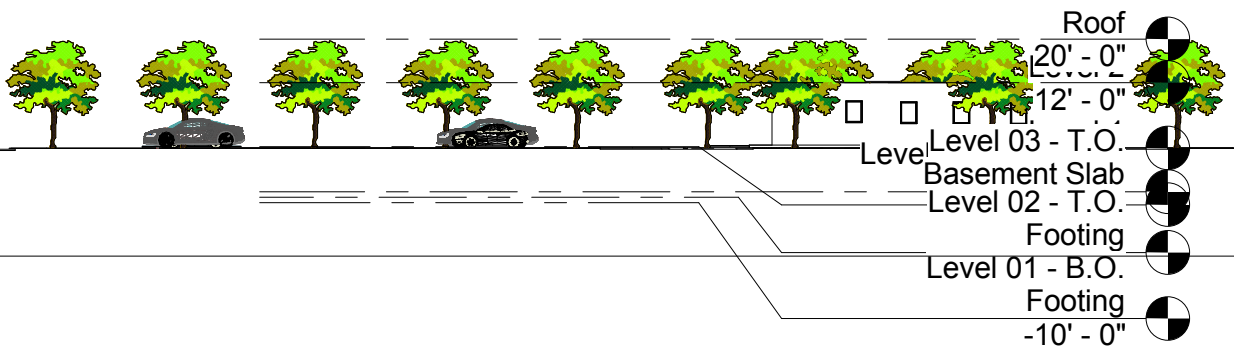

Autodesk® Revit®

www.autodesk.com/revit

Drew Jackson


Commercial

East View

Project number	Project Number
Date	Issue Date
Drawn by	Author
Checked by	Checker

108

Scale 1/32" = 1'-0"

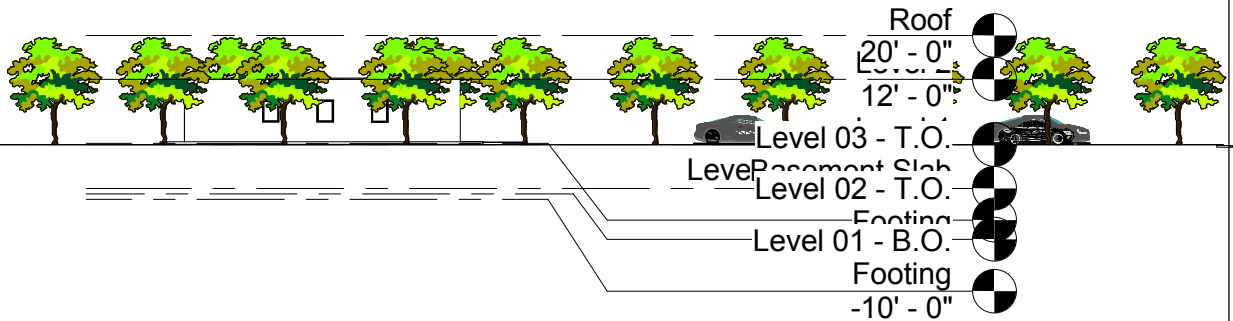

① West
1/32" = 1'-0"

Autodesk Revit®

www.autodesk.com/revit

Drew Jackson


Commercial

West View

Project number	Project Number
Date	Issue Date
Drawn by	Author
Checked by	Checker


109

Scale 1/32" = 1'-0"

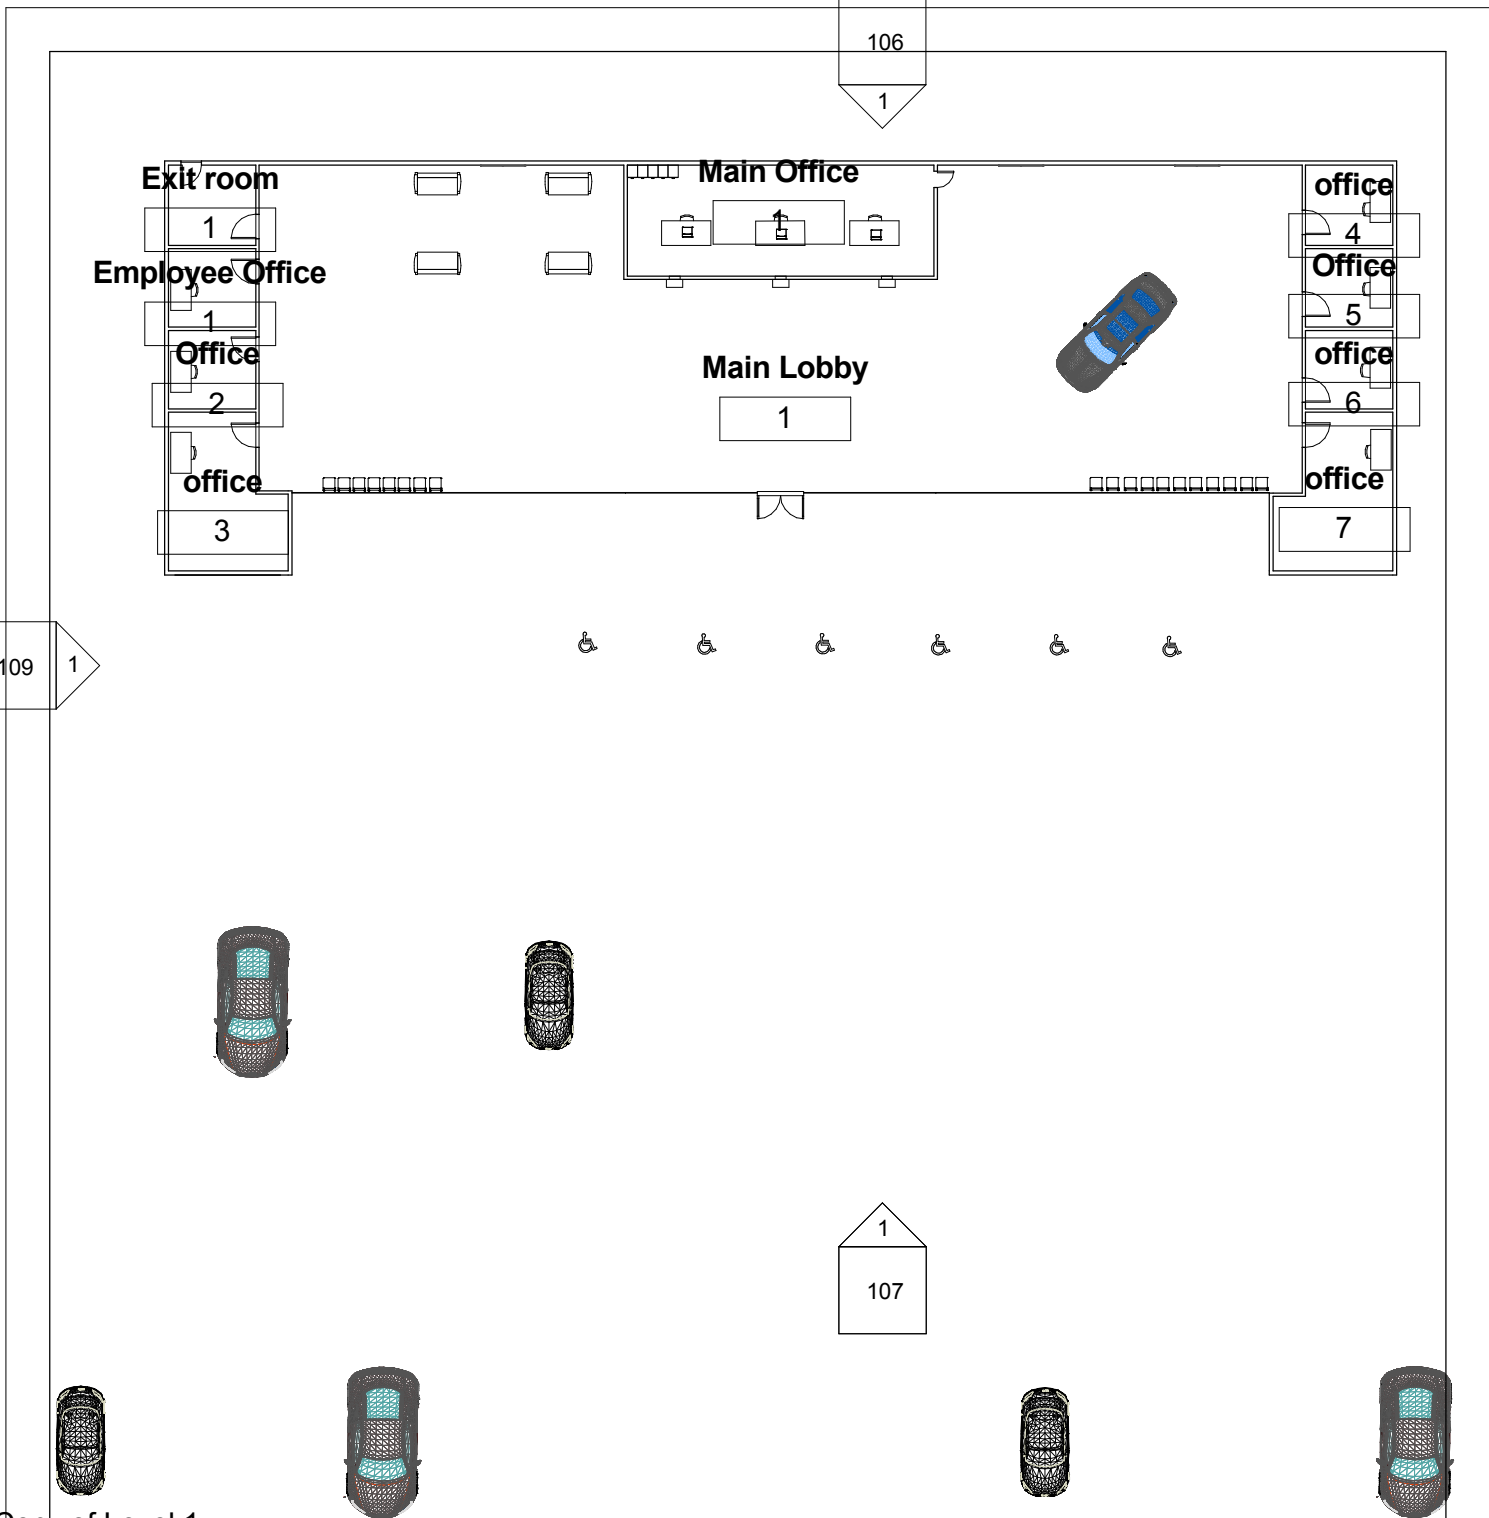

1 Copy of Level 1
3/64" = 1'-0"

Autodesk Revit®	Drew Jackson	Floor Plan w/Labels	
	Commercial	Project number	Project Number
Date		Issue Date	110
Drawn by		Author	
www.autodesk.com/revit		Checked by	Checker
		Scale	3/64" = 1'-0"

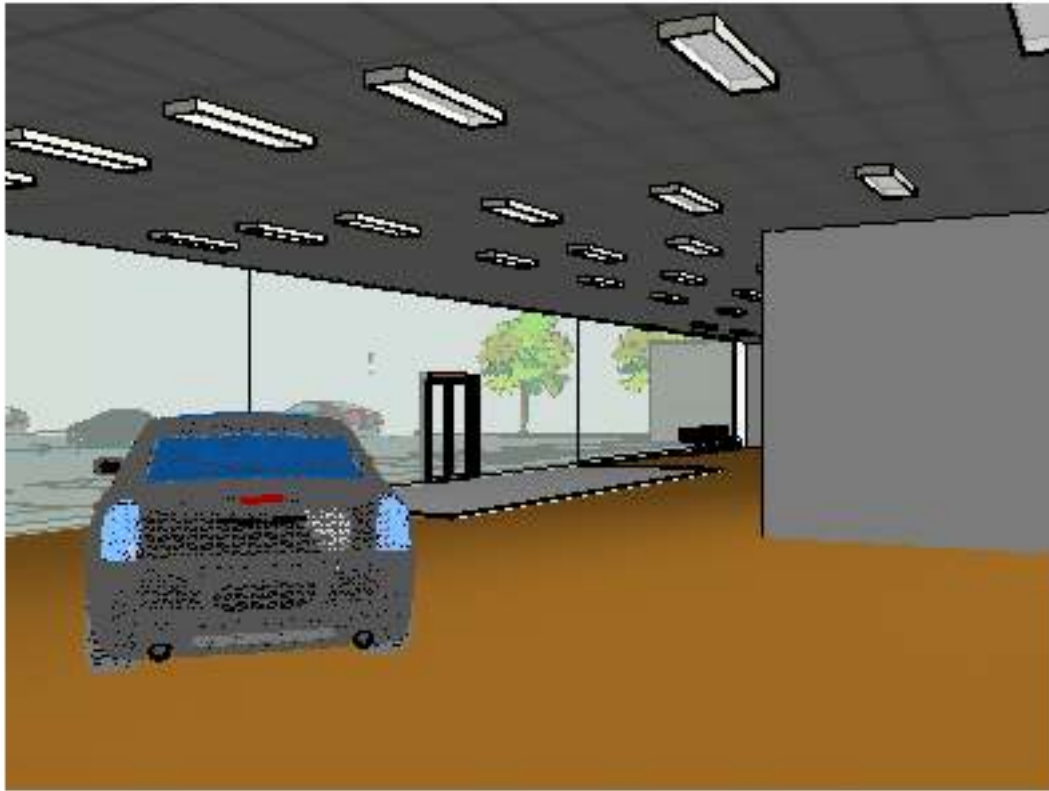

① Lobby 1

Autodesk® Revit®

www.autodesk.com/revit

Drew Jackson


Commercial

Lobby View 1

Project number	Project Number
Date	Issue Date
Drawn by	Author
Checked by	Checker

111

Scale

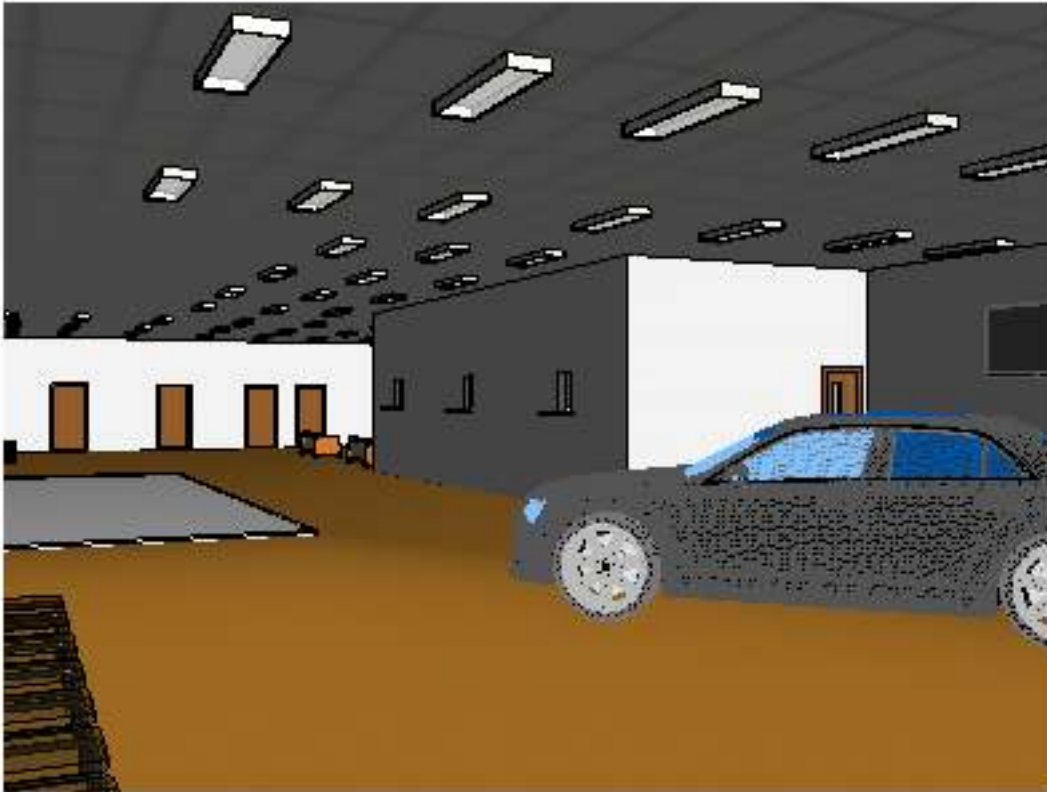

① lobby 2

Autodesk® Revit®

www.autodesk.com/revit


Drew Jackson

Commercial

Lobby View 2

Project number	Project Number
Date	Issue Date
Drawn by	Author
Checked by	Checker

112

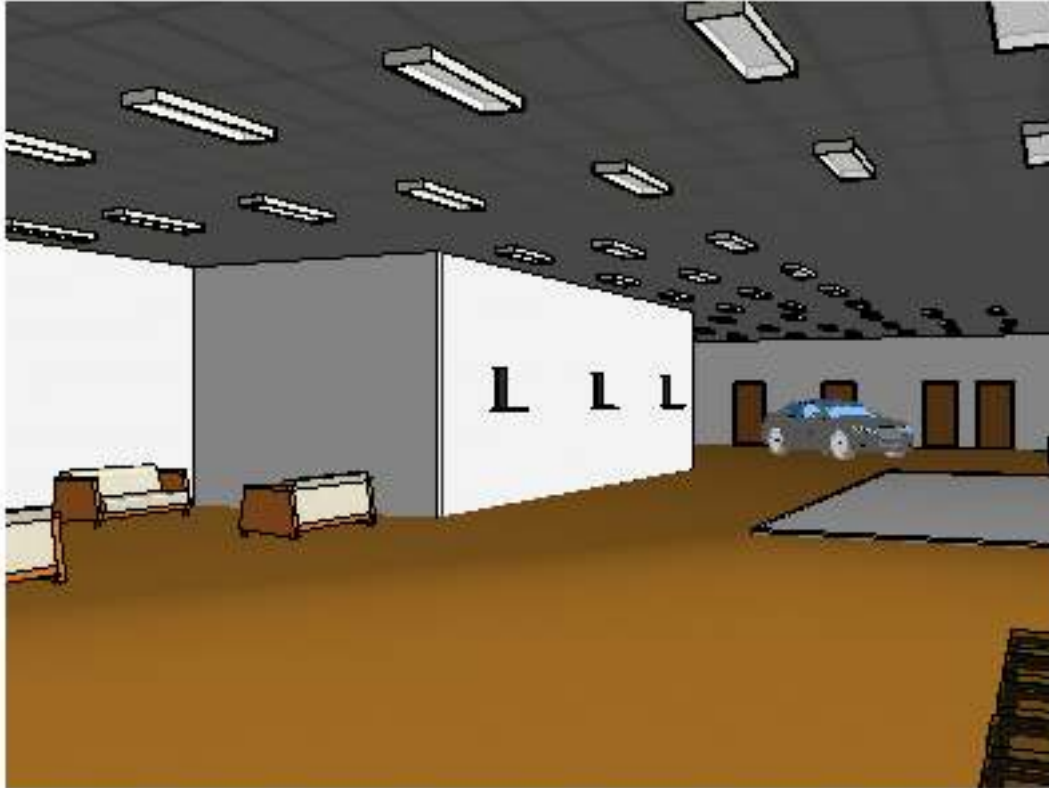

① lobby 3

Autodesk® Revit®

www.autodesk.com/revit

Drew Jackson

Commercial

Lobby View 3

Project number	Project Number
Date	Issue Date
Drawn by	Author
Checked by	Checker

113



① lobby 4

Autodesk® Revit®

www.autodesk.com/revit

Drew Jackson


Commercial

Lobby View 4

Project number	Project Number
Date	Issue Date
Drawn by	Author
Checked by	Checker

114

Scale

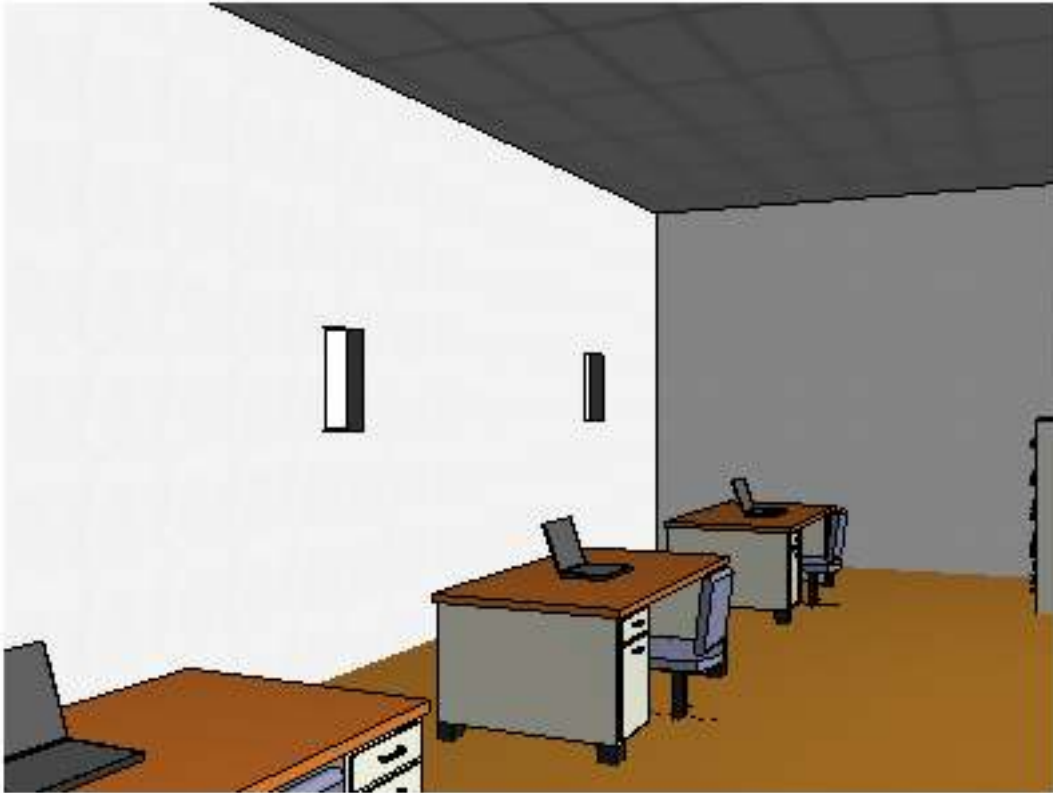

① main office 1

Autodesk® Revit®

www.autodesk.com/revit


Drew Jackson

Commercial

Main office 1

Project number	Project Number
Date	Issue Date
Drawn by	Author
Checked by	Checker

115

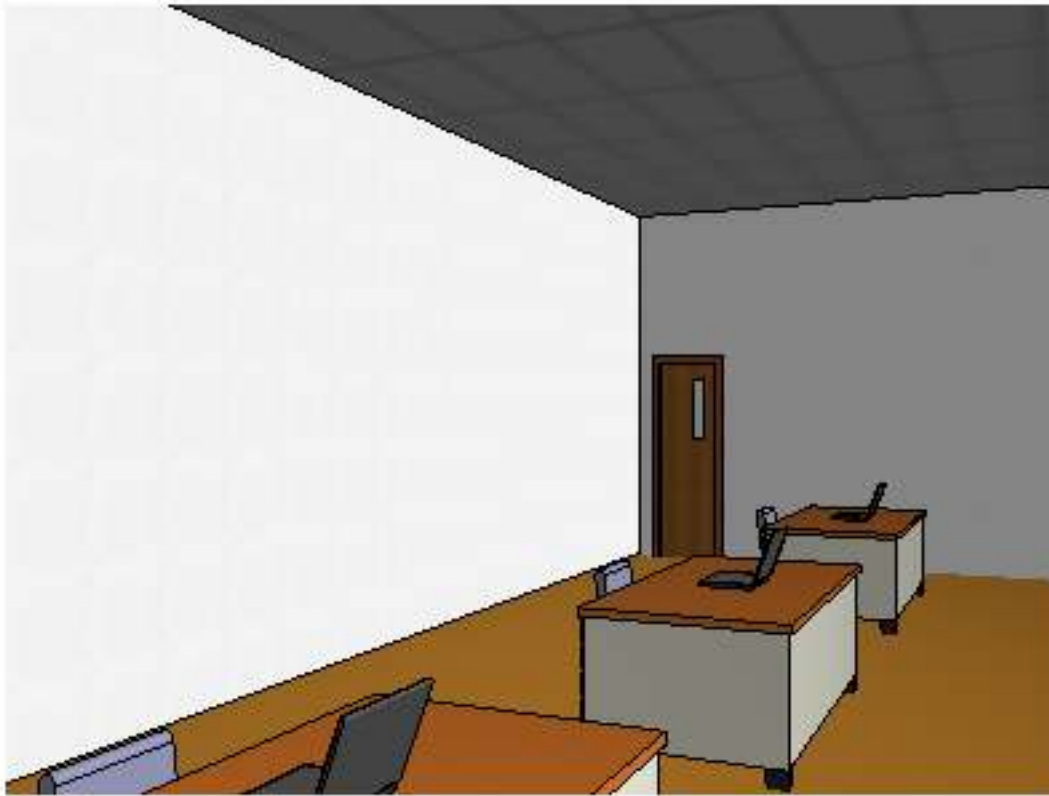

① main office 2

Autodesk® Revit®

www.autodesk.com/revit


Drew Jackson

Commercial

main office 2

Project number	Project Number
Date	Issue Date
Drawn by	Author
Checked by	Checker

116

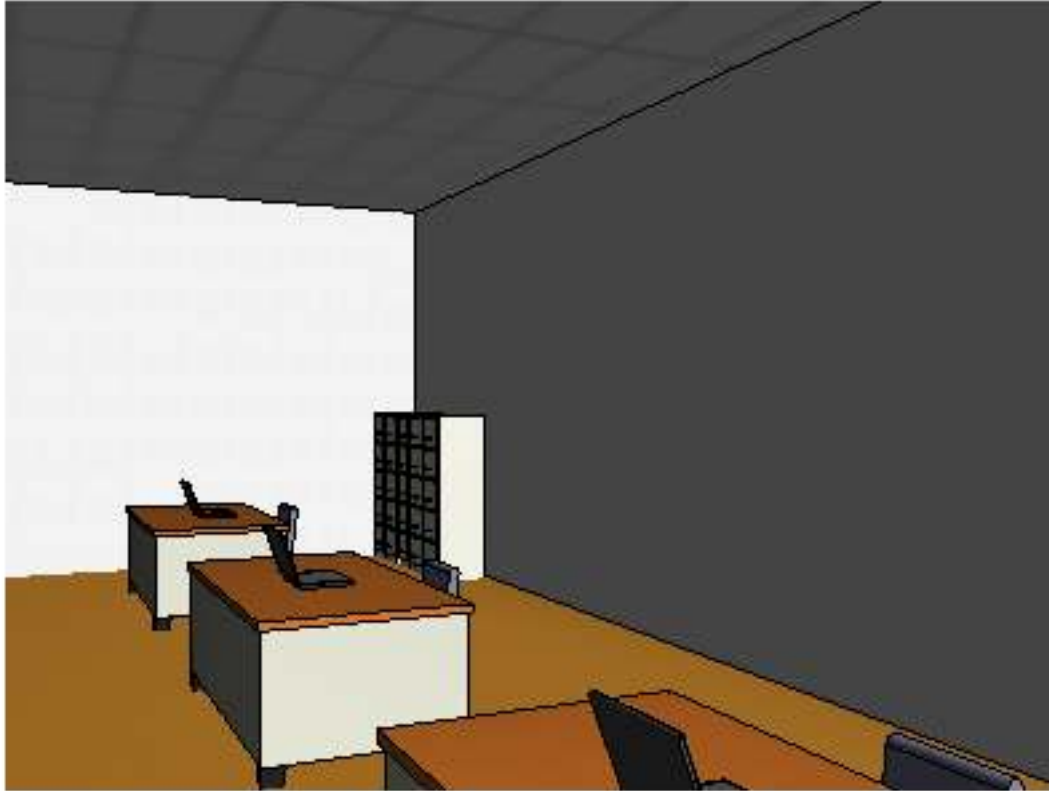

① main office 3

Autodesk® Revit®

www.autodesk.com/revit


Drew Jackson

Commercial

Main office 3

Project number	Project Number
Date	Issue Date
Drawn by	Author
Checked by	Checker

117

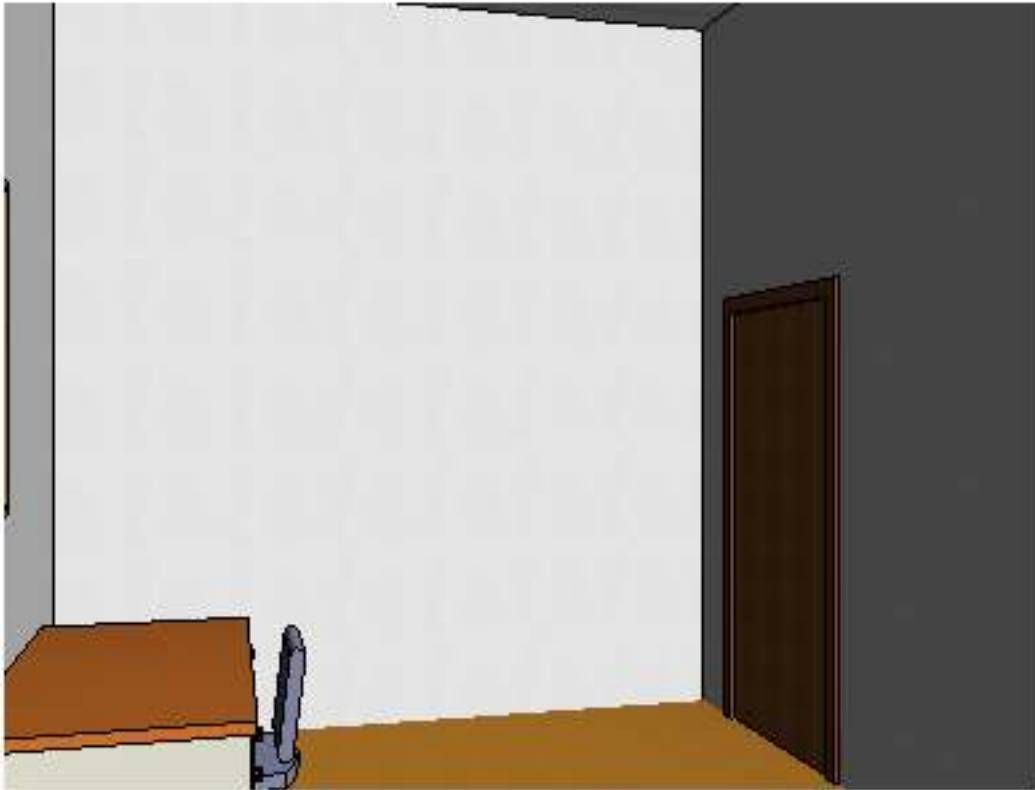

① office 1

Autodesk® Revit®

www.autodesk.com/revit


Drew Jackson

Commercial

Office 1 View 1 x2

Project number	Project Number
Date	Issue Date
Drawn by	Author
Checked by	Checker

118

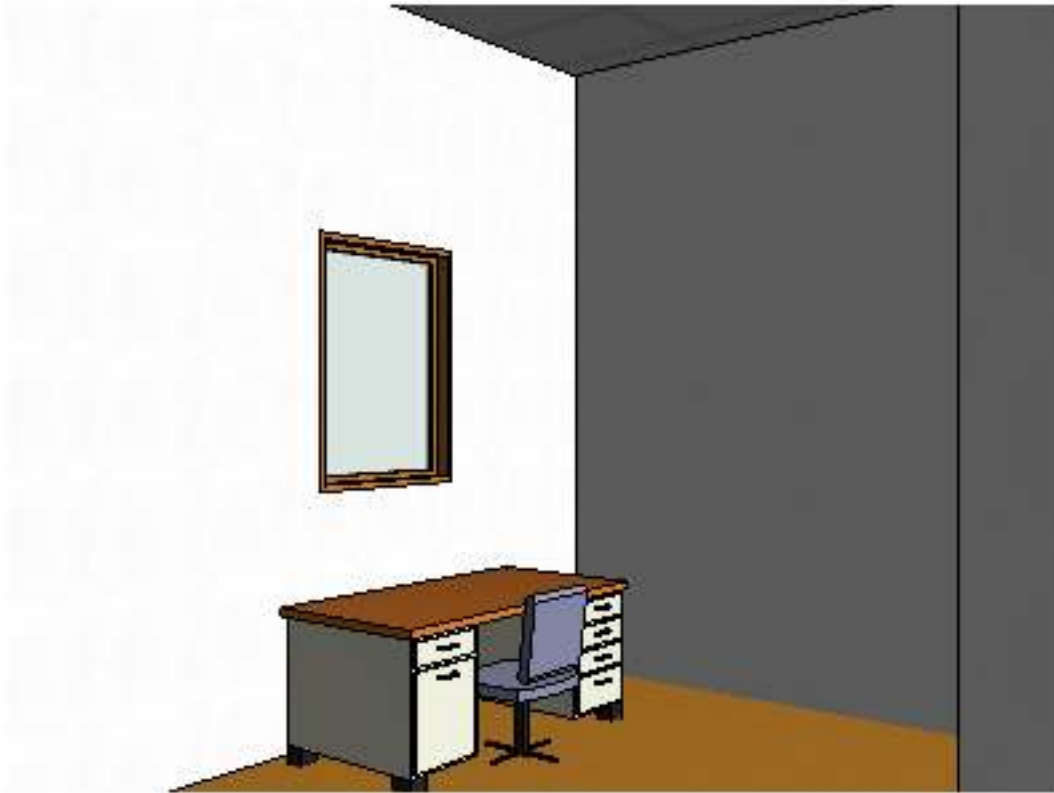

① office 1 n. 2

Autodesk® Revit®

www.autodesk.com/revit


Drew Jackson

Commercial

Office 1 view 2 x2

Project number	Project Number
Date	Issue Date
Drawn by	Author
Checked by	Checker

119

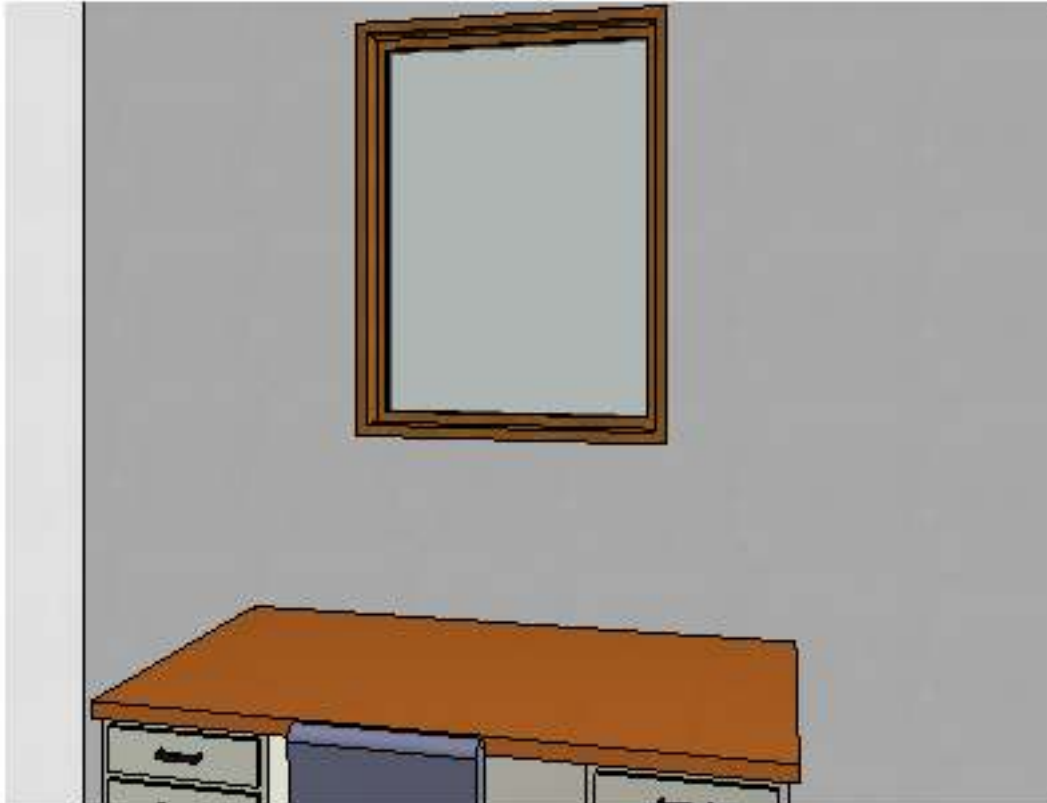

① office 2

Autodesk® Revit®

www.autodesk.com/revit


Drew Jackson

Commercial

Office 2 view 1 x5

Project number	Project Number
Date	Issue Date
Drawn by	Author
Checked by	Checker

120

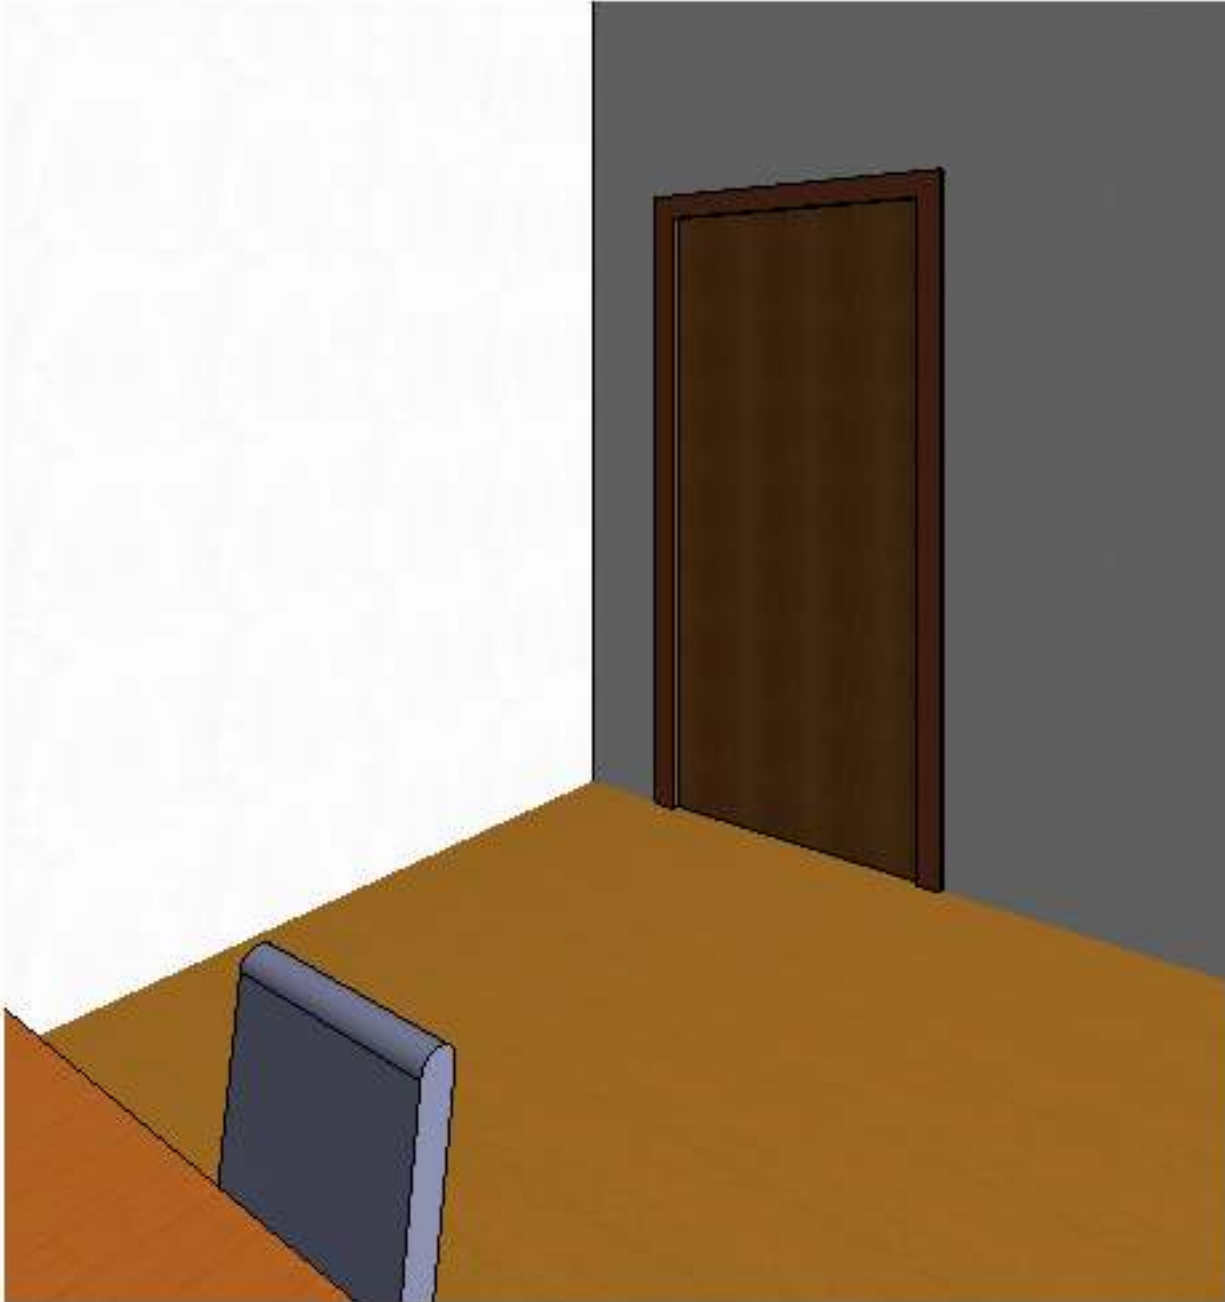

① office 2 view 2

Autodesk® Revit®

www.autodesk.com/revit


Drew Jackson

Commercial

Office 2 View 2 x5

Project number	Project Number
Date	Issue Date
Drawn by	Author
Checked by	Checker

121

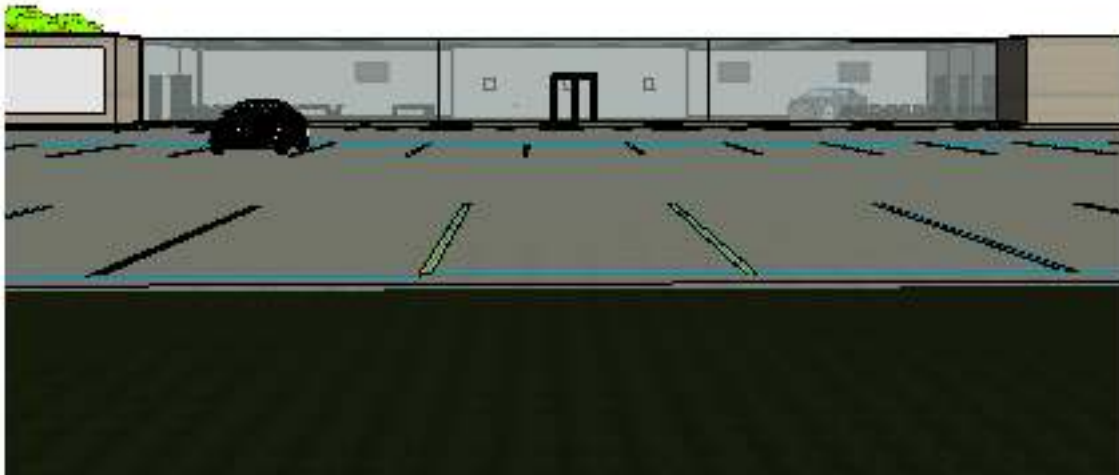

① rd. 3 view

Autodesk® Revit®

www.autodesk.com/revit

Drew Jackson

Commercial

Road 3 View

Project number Project Number

Date Issue Date

Drawn by Author

Checked by Checker

122

Scale



① wittenbraker lane

Autodesk® Revit®

www.autodesk.com/revit

Drew Jackson


Commercial

wittenbraker lane view

Project number	Project Number
Date	Issue Date
Drawn by	Author
Checked by	Checker

123

Scale

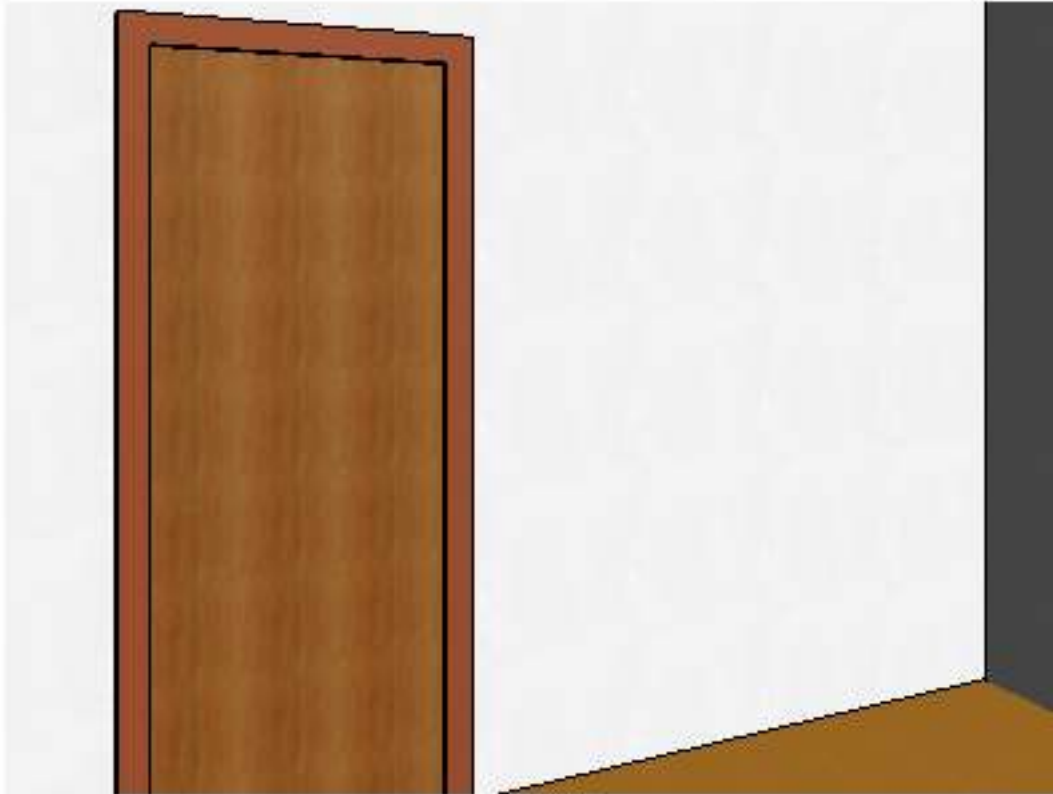

① exit room

Autodesk® Revit®

www.autodesk.com/revit

Drew Jackson


Commercial

exit room

Project number	Project Number
Date	Issue Date
Drawn by	Author
Checked by	Checker


124

Scale

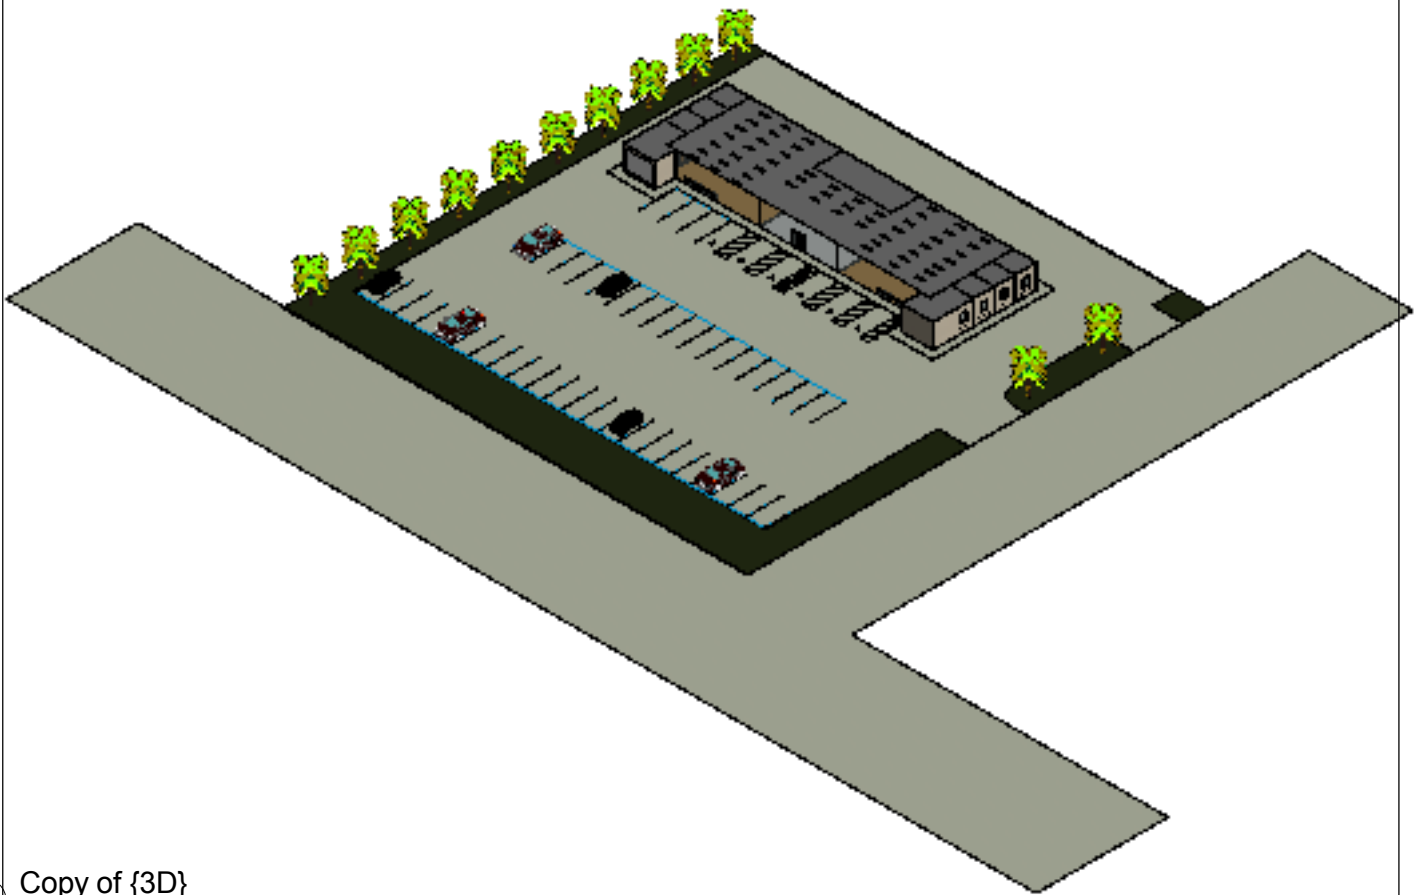

1 Copy of {3D}

Autodesk® Revit®	Drew Jackson	Iso view 1	
	Commercial	Project number	Project Number
Date		Issue Date	125
Drawn by		Author	
www.autodesk.com/revit		Checked by	Checker
			Scale

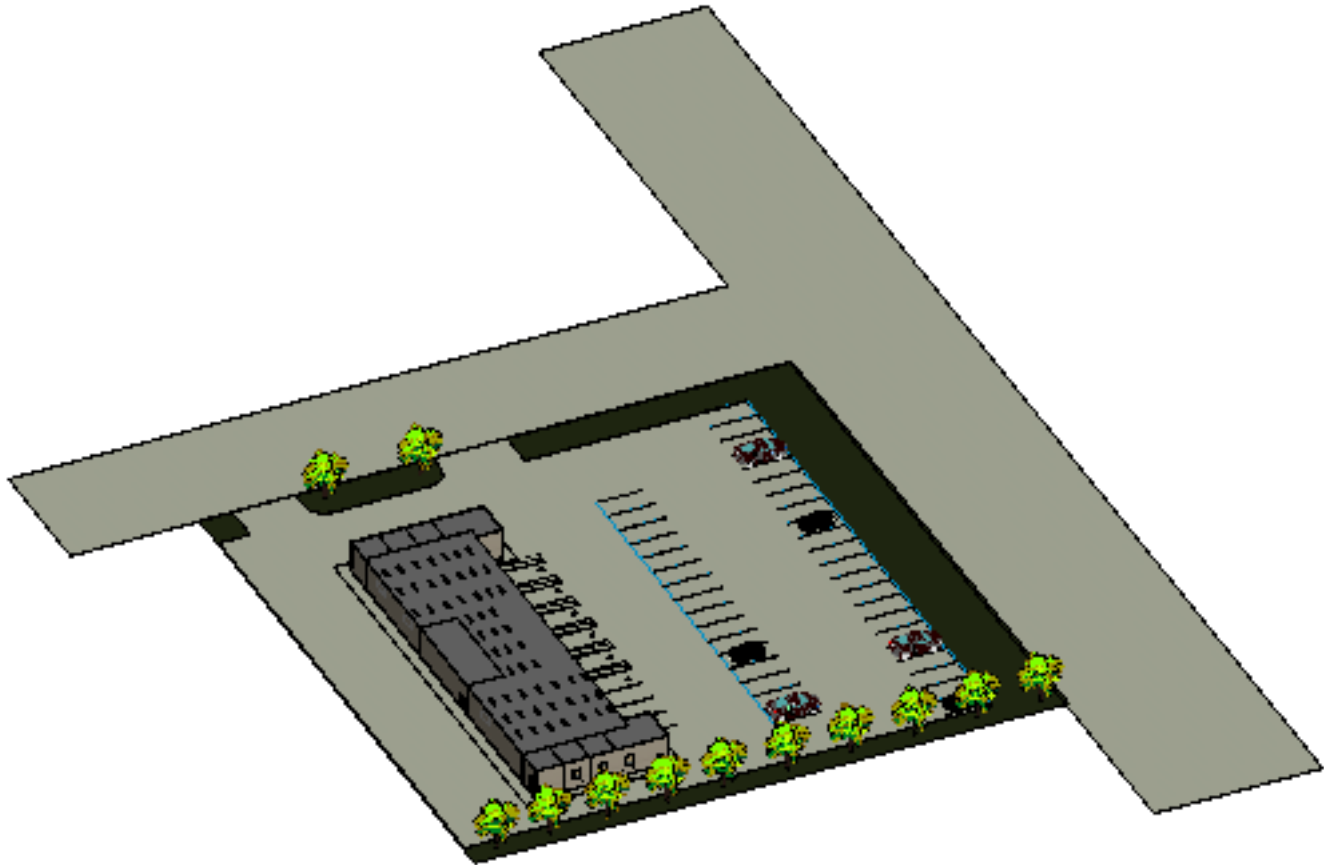

① Copy (2) of {3D}

Autodesk® Revit®	Drew Jackson	Iso view 2	
	Commercial	Project number	Project Number
Date		Issue Date	126
Drawn by		Author	
www.autodesk.com/revit		Checked by	Checker
			Scale